


**GENERAL NOTES:**

1. EXISTING PROPERTY BOUNDARIES, FEATURES, AS WELL AS TOPOGRAPHY SHOWN AT THE STORMWATER BASIN AND POROUS PARKING LOT ARE TAKEN FROM SURVEY OF PROPERTY PREPARED FOR CRESCENT ASSOCIATES, L.L.C. IN THE VILLAGE OF TARRYTOWN, TOWN OF GREENBURGH, WESTCHESTER COUNTY, N.Y. DATED NOVEMBER 25, 2002, UPDATED OCTOBER 15, 2015.
2. EXISTING ON SITE TOPOGRAPHY OUTSIDE OF STORMWATER BASIN AND POROUS PARKING LOT ARE TAKEN FROM SURVEY INFORMATION PREPARED FOR CRESCENT ASSOCIATES, L.L.C. IN THE VILLAGE OF TARRYTOWN, TOWN OF GREENBURGH, WESTCHESTER COUNTY, N.Y.
3. EXISTING OFF SITE TOPOGRAPHY (SHOWN ON 99 WHITE PLAINS ROAD) SHOWN HEREON IS TAKEN FROM AERIAL PHOTOGRAMMETRY PROVIDED BY GEOMAPS INTERNATIONAL, BASED ON APRIL 2004 LIBRARY PHOTOGRAPHY.

**LEGEND**

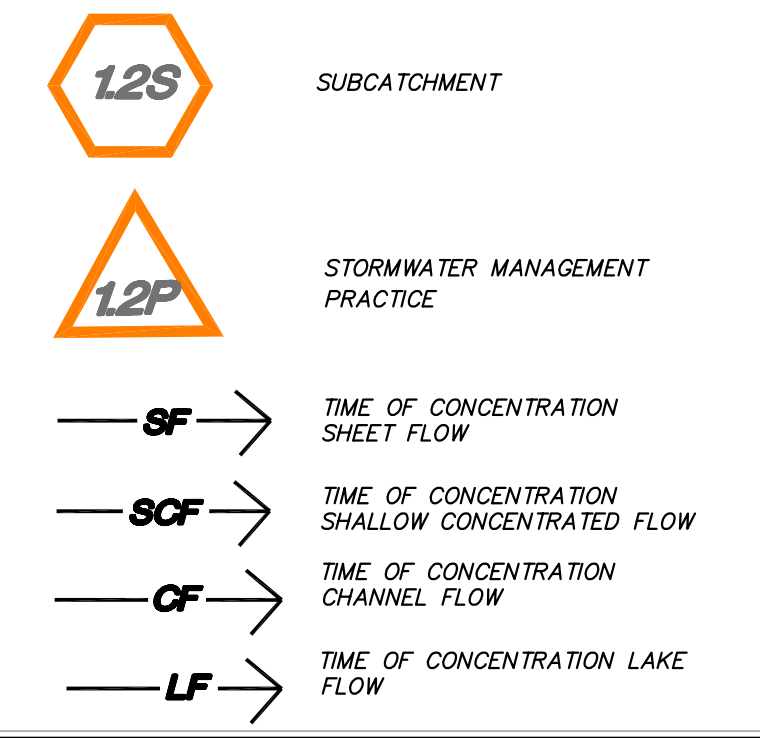

**SOILS LEGEND**

| SOILS | DESCRIPTION  | HYDROLOGICAL GROUP |
|-------|--|--------------------|
| CsD   | Chatfield-Charlton complex, 15% to 35% slopes, very rocky  | B                  |
| CrC   | Charlton-Chatfield complex, 15% to 20% slopes              | B                  |
| UIC   | Urban land-Charlton-Chatfield complex, rolling, very rocky | B                  |

THE OLD CROTON AQUEDUCT FORMS THE WESTERN DRAINAGE BOUNDARY

EXISTING CURB LINE FORMS DRAINAGE BOUNDARY

MICROPOOL EXTENDED DETENTION POND (P-1, PREVIOUSLY CONSTRUCTED WITH THE APPROVED PROJECT SWPP)

GP 1 PT 1 PROPOSED PRETREATMENT BASIN

GP 1 PROPOSED BIORETENTION FILTER (F-5)

GP 1 PT 1 PROPOSED PRETREATMENT BASIN

EXISTING CURB LINE FORMS DRAINAGE BOUNDARY

GP 21 PROPOSED POROUS PAVEMENT  
GP 22 PROPOSED POROUS PAVEMENT

GP 3 POROUS PAVEMENT (PREVIOUSLY CONSTRUCTED IN 2015 WITH 1 APPROVED PROJECT SWPPP)

SOIL BOUNDARY (TYP.)

CONTRIBUTING AREA TO MICROPOOL EXTENDED DETENTION POND 12P (USED FOR RRV CALCULATIONS)

DESIGN POINT 1


LIMIT OF ONSITE TOPOGRAPHY CHESTER COUNTY GIS TOPOGRAPHY USED FOR 79 WHITE PLAINS ROAD PARCEL

ENTIRE CONTRIBUTING AREA TO MICROPOOL EXTENDED DETENTION POND 12P

ARROW INDICATES CHANGE IN TC PATH FLOW TYPE

OFF SITE DRAINAGE BOUNDARY (OFFSITE PORTION OF RED SHADED AREA) OBTAINED FROM SITE PLANS AND FIELD OBSERVATIONS

WHITE PLAINS ROAD (N.Y.S. ROUTE 119)

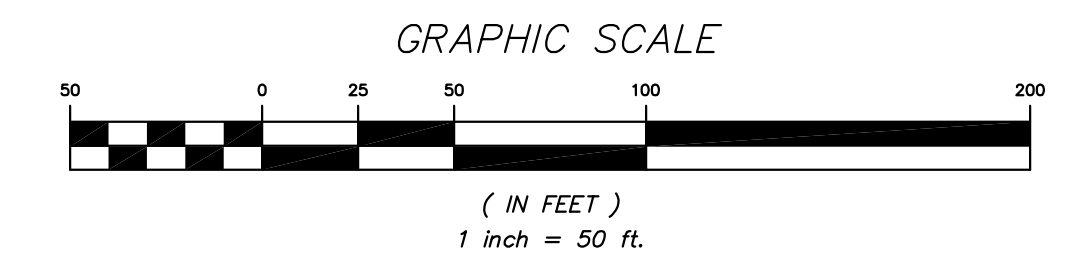

**INSITE**  
ENGINEERING, SURVEYING & LANDSCAPE ARCHITECTURE, P.C.

3 Garrett Place  
Carmel, NY 10512  
(845) 225-0690  
(845) 225-9717 fax  
www.insite-eng.com

PROJECT:  
**ARTIS SENIOR LIVING OF TARRYTOWN**  
153 WHITE PLAINS ROAD, VILLAGE OF TARRYTOWN, WESTCHESTER COUNTY, NEW YORK

DRAWING:  
**POST-DEVELOPMENT DRAINAGE MAP**

|                |           |                 |        |            |   |
|----------------|-----------|-----------------|--------|------------|---|
| PROJECT NUMBER | 17200.100 | PROJECT MANAGER | R.D.W. | FIGURE NO. | 3 |
| DATE           | 1-8-19    | DRAWN BY        | J.W.M. |            |   |
| SCALE          | 1" = 50'  | CHECKED BY      | R.D.W. |            |   |

Z:\17200\10\CADD\Drawings\Final\Drawings - Stormwater\Fig 3.dwg, 1/21/2019 9:44:03 AM, jromms, L1