
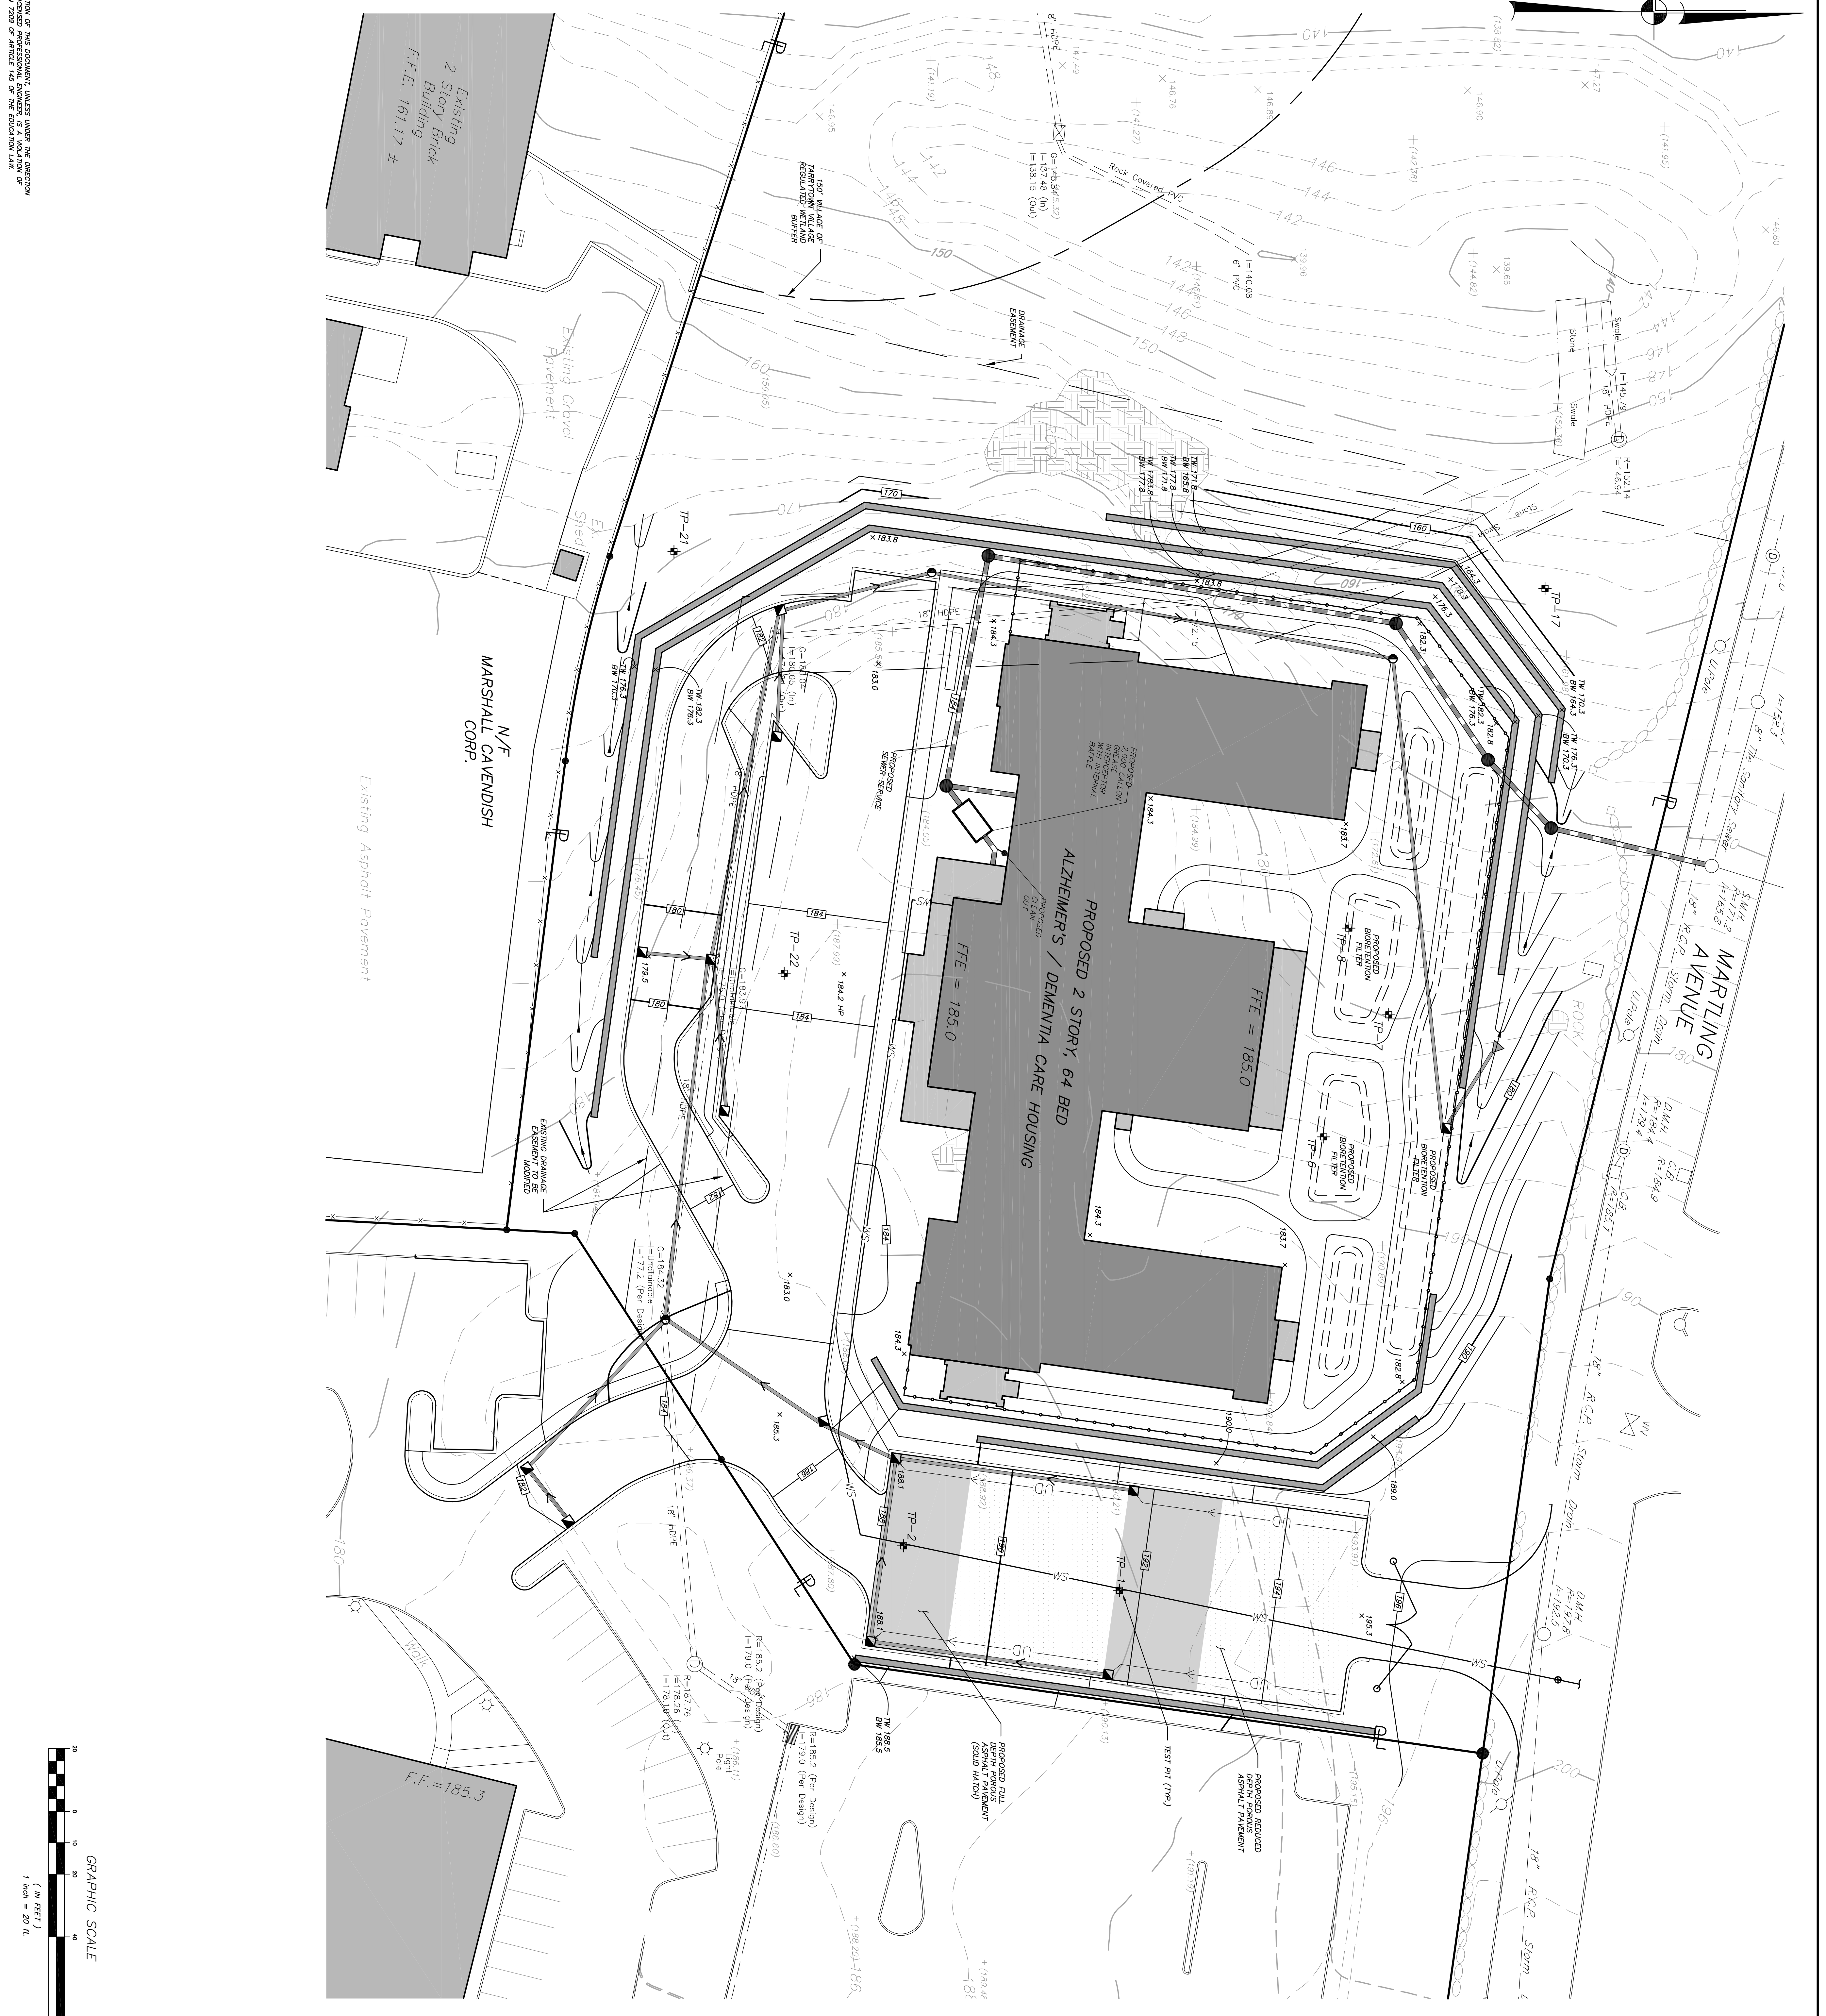




NO.	DATE	REVISION	BY
PROJECT: <b>ARTS SENIOR LIVING OF TARRYTOWN</b> 3 General Place (943) 225-8600 www.insite-engineering.com			
PROJECT MANAGER: R.D.W. DRAWN: R.D.W. CHECKED: J.L.C.			
PROJECT NUMBER: 172001.000 DATE: 1-29-19 SCALE: 1" = 20'			
DRAWING NO: <b>SP-2</b> SHEET: 4 / 12			

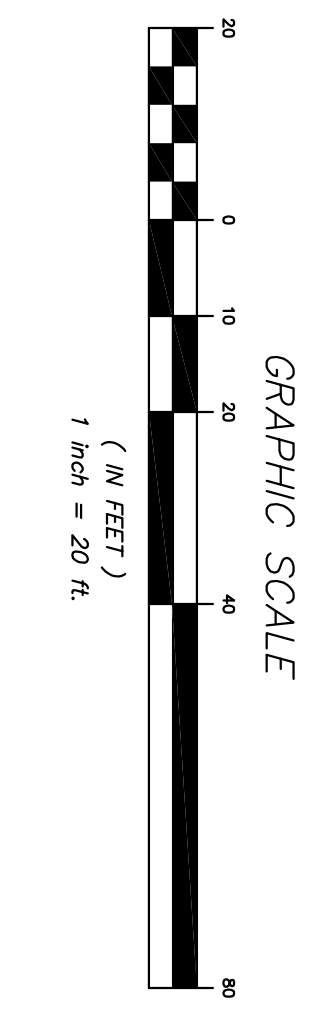

### LEGEND

	EXISTING PROPERTY LINE
	EXISTING STORMWALL
	EXISTING RETAINING WALL
	EXISTING FENCE
	EXISTING EDGE OF PAVEMENT
	EXISTING CONCRETE CURB
	EXISTING ROCK
	EXISTING POST MOUNTED LIGHT
	EXISTING SWALE
	EXISTING WETLAND FLAG
	EXISTING UTILITY POLE
	EXISTING 10' CONTOUR
	EXISTING 2' CONTOUR
	EXISTING SPOT GRADE
	EXISTING UNDERGROUND DRAINAGE PIPE
	EXISTING CATCH BASIN/RAIN INLET
	EXISTING STORM MANHOLE
	EXISTING DRAINAGE MANHOLE
	EXISTING HYDRANT
	EXISTING GAS VALVE
	EXISTING METER VALVE
	PROPOSED CONCRETE CURB
	PROPOSED EDGE OF SIDEWALK
	PROPOSED RETAINING WALL
	PROPOSED 10' CONTOUR
	PROPOSED 2' CONTOUR
	PROPOSED SPOT ELEVATION
	PROPOSED TOP OF WALL & BOTTOM OF PROPOSED DRAINAGE MANHOLE
	PROPOSED CATCH BASIN
	PROPOSED OUTLET STRUCTURE
	PROPOSED END SECTION
	PROPOSED WATER GATE VALVE
	PROPOSED FIRE HYDRANT
	PROPOSED WELL
	PROPOSED WATER SHUT OFF VALVE
	PROPOSED DRAINAGE PIPE
	DEEP TEST HOLE
	PROPOSED STREET PIPE

### TEST PIT RESULTS

- TESTS PERFORMED BY JACK HUNSMAN, NCE ENGINEERING, SURVEYING & LANDSCAPE ARCHITECTURE. NOTES: NO GROUNDWATER, MOTTING, OR ROCK ENCOUNTERED UNLESS NOTED.
- TP-1: 0'-3\"/>
