
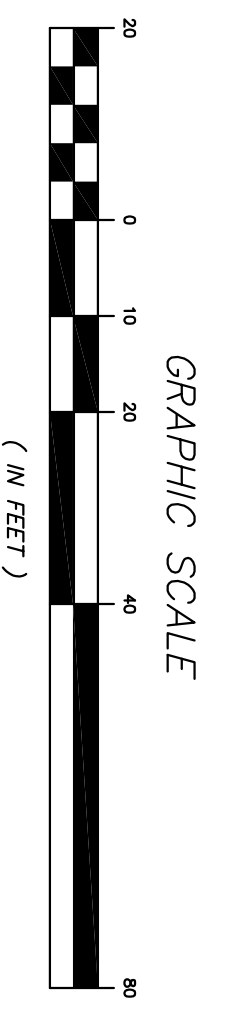
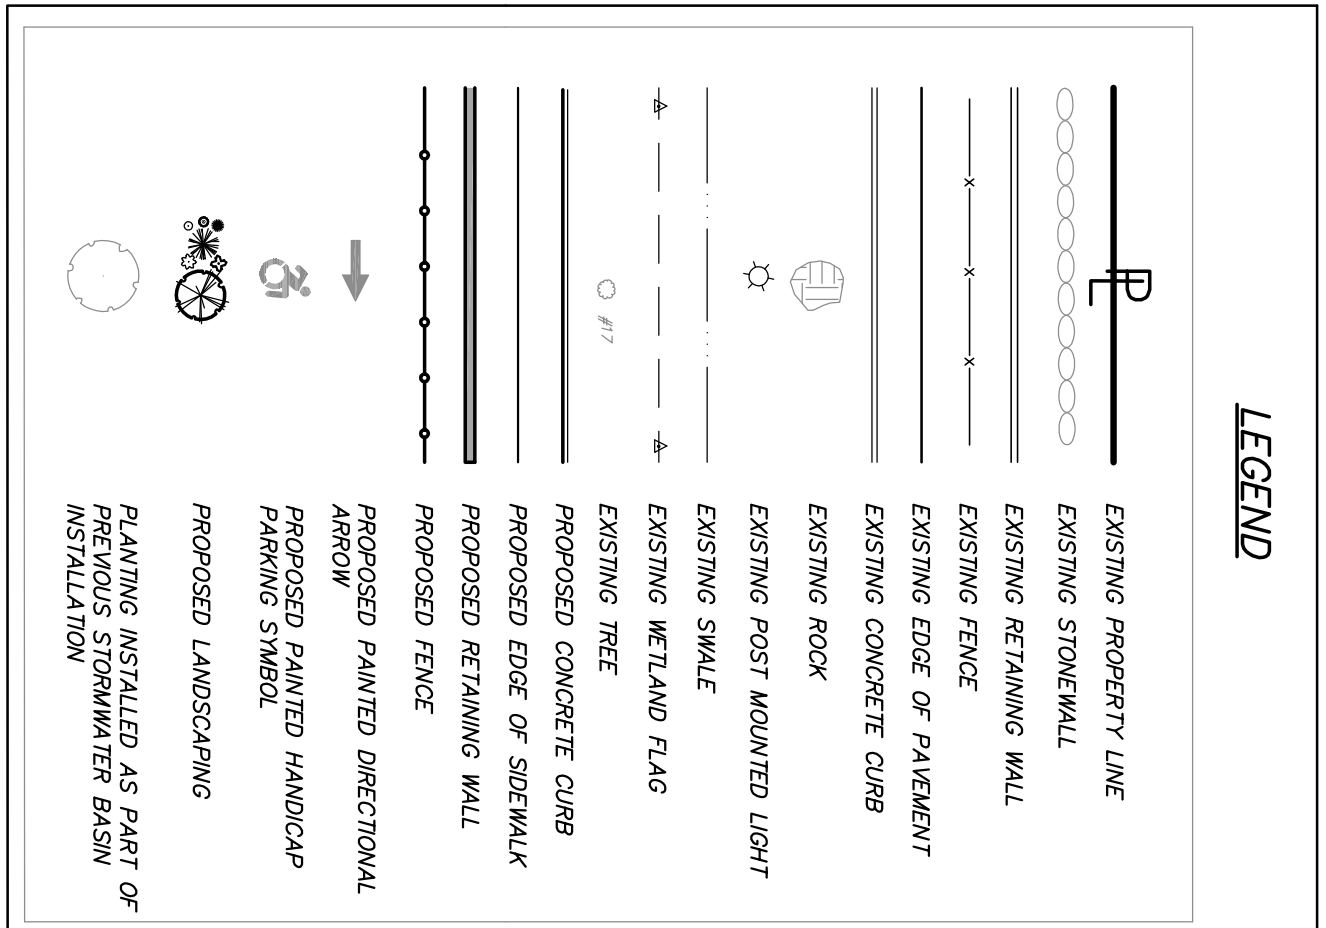


SP 3.2 MATCH LINE

SP 3.2 MATCH LINE

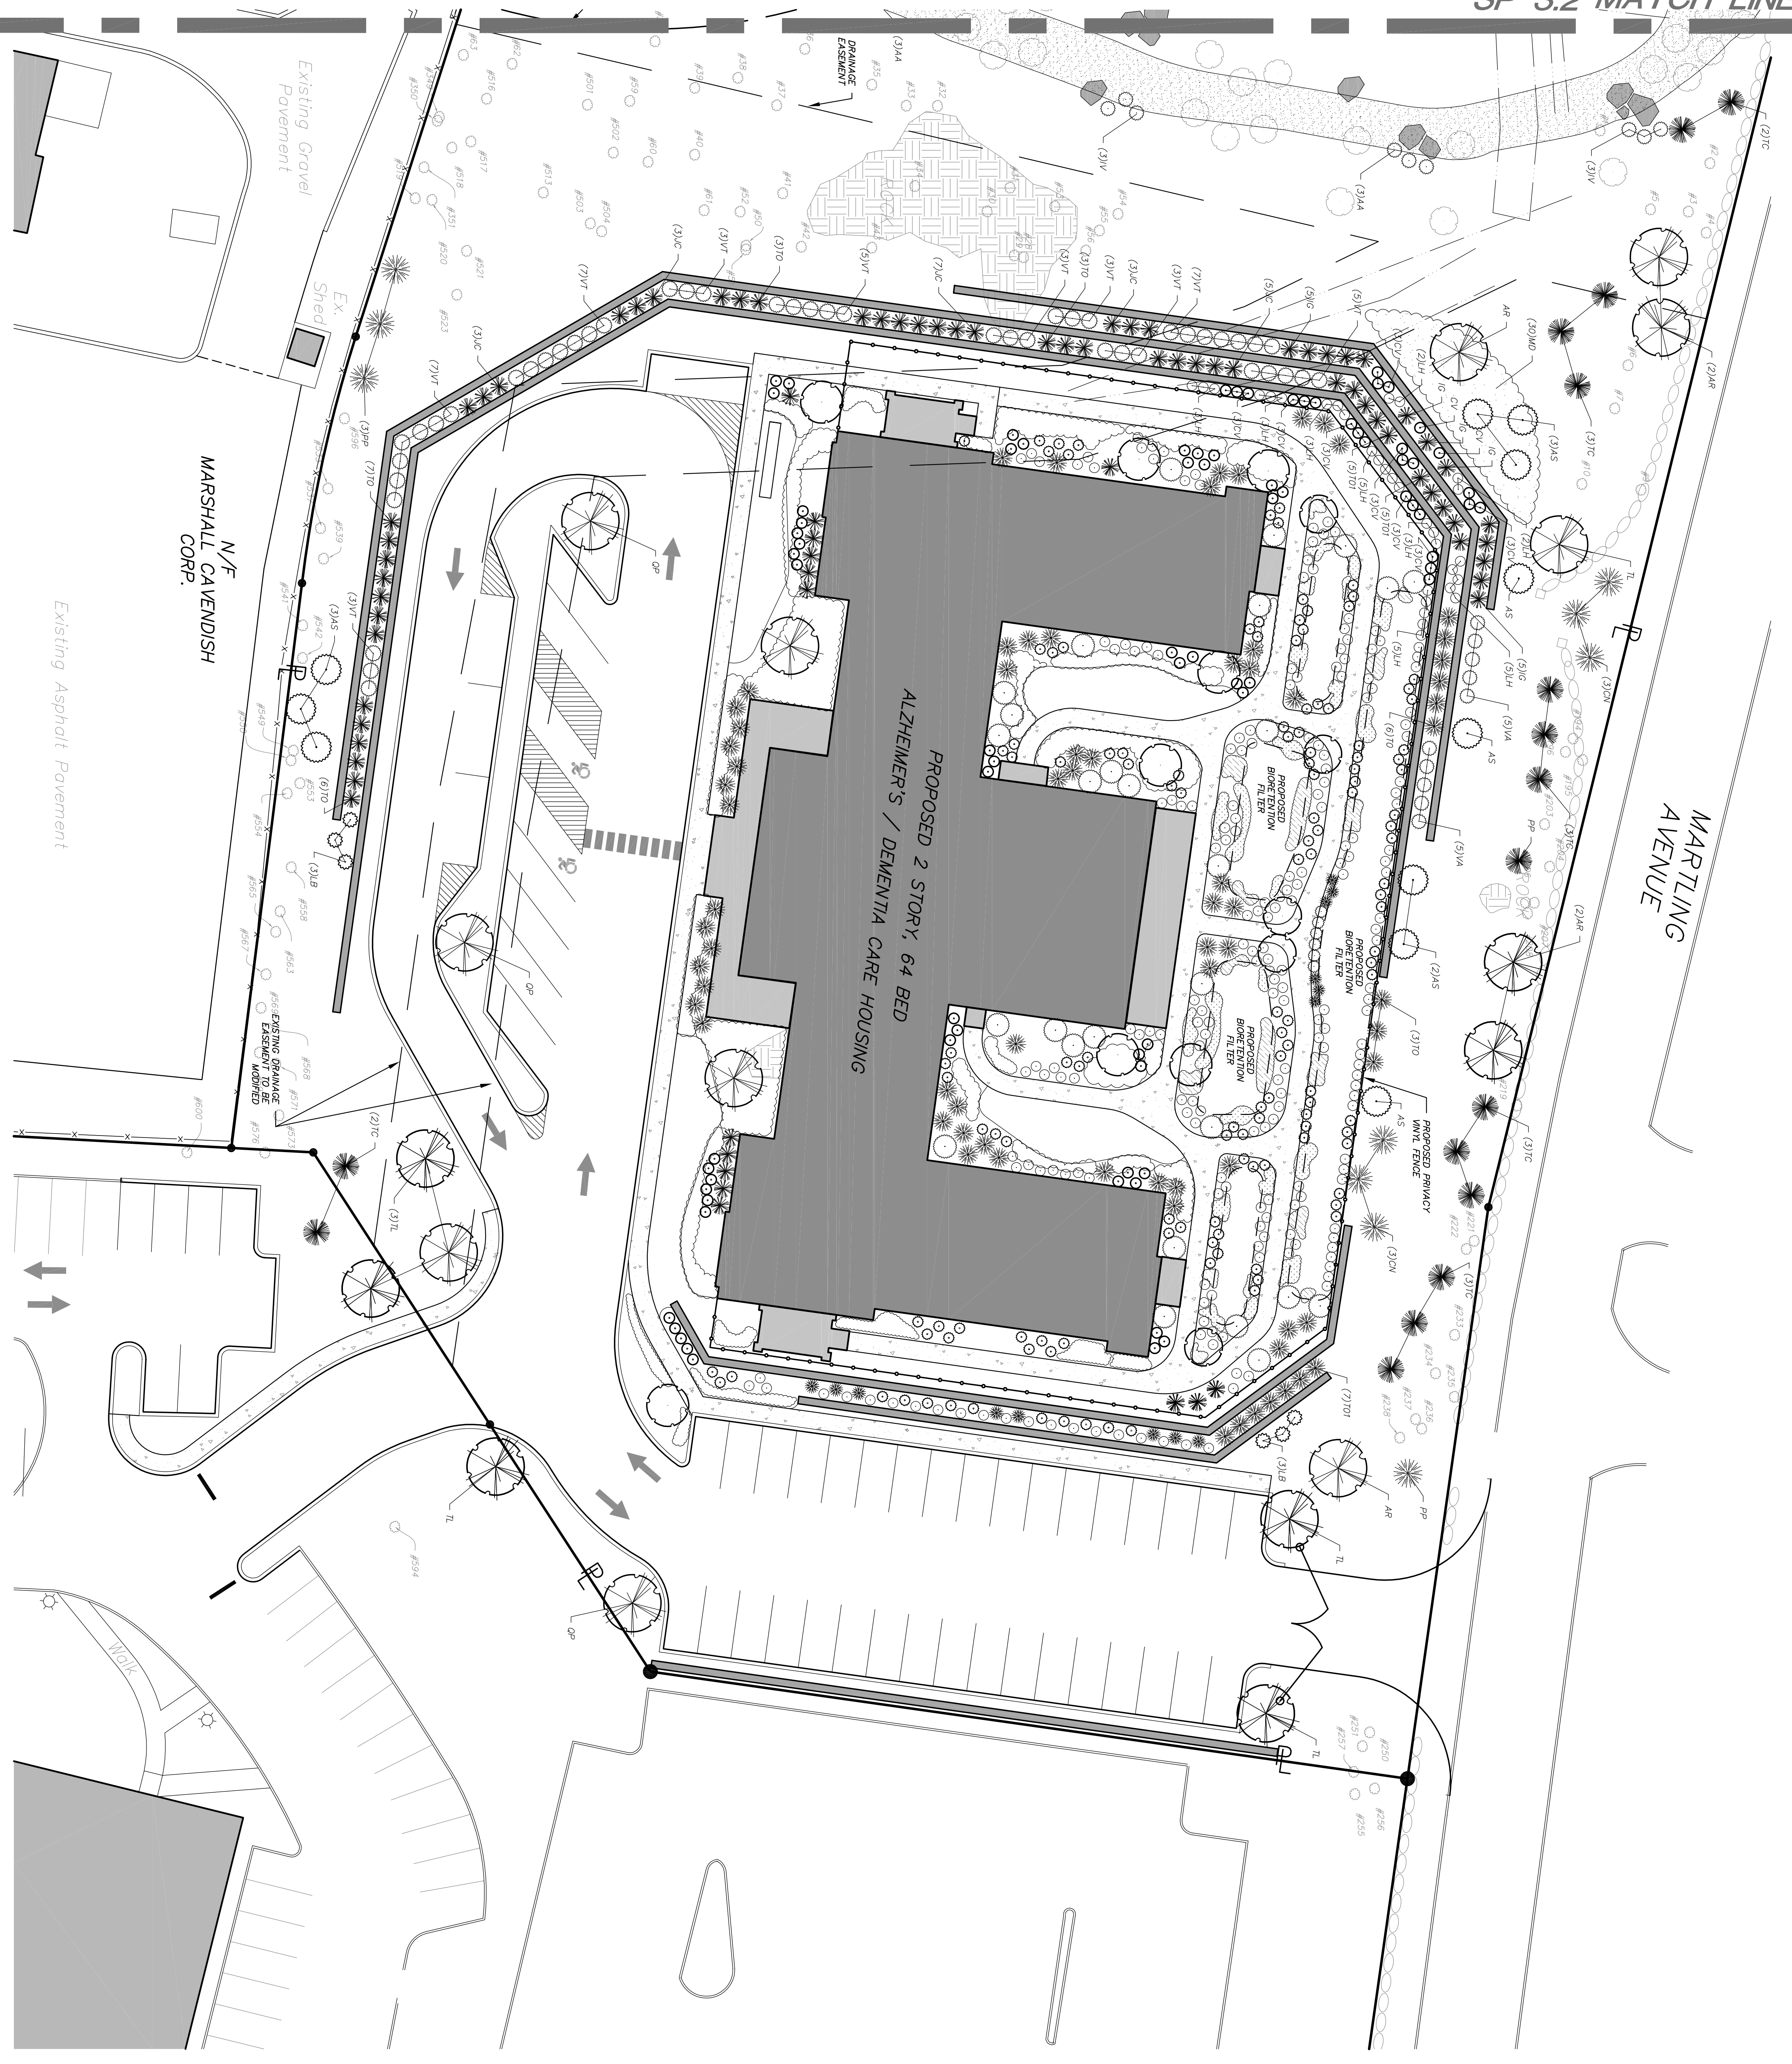

NO.	DATE	REVISION	BY

		3 Cornell Road Suite 102 (484) 225-8850 www.dinsite-ny.com	
PROJECT: <b>ARTS SENIOR LIVING OF TARRYTOWN</b>			
DRAWING: <b>LANDSCAPING PLAN</b>			
PROJECT NUMBER	17200.100	PROJECT MANAGER	R.D.W.
DATE	1-28-19	DRAWN	R.D.W.
SCALE	1" = 20'	CHECKED	J.L.C.
DRAWING NO.		SHEET	
SP-3.1		5	
		12	

ATTENTION: THIS DOCUMENT, UNLESS UNDER THE DIRECTION OF A LICENSED PROFESSIONAL ENGINEER, IS A VIOLATION OF THE PROFESSIONAL ENGINEERING LAW OF THE STATE OF NEW YORK.